



VP 610x1372

| | |
|----------------------|---|
| 1. STEEL LITE FRAMES | |
| Type | SELF-ATTACHING & VANDAL-PROOF Design |
| Component | Frame A & B Tight mitered corners, no visible welds, countersunk mounting holes |
| Material | Steel Cold Formed Profiles, T= 1.2mm |
| Door Cutout | 610 * 1372mm (ORDER SIZE) |
| Frame O.D. | 631 * 1393mm |
| Screws | Sheet Metal Screws; Stainless Steel; M4*50mm (Std.) 16 pcs |
| 2. GLASS | |
| Glass Size | 581 * 1343mm [Recommended] |
| Exposed Size | 563 * 1325mm |
| Glass Thk. | 6.8mm, 10.8mm, 32mm (As Recommended) |
| 3. INSTALLATION | Screws fasten the back frame to the front frame thru the door cutout; |
| |  <ul style="list-style-type: none"> • Leaving corridor side of front frame free of fasteners; • Single side mounting for non-corridor exposure w/ fastening screws included; |
| 4. FIRE RATING | |
| 5. APPLICATION | Doors with Frames and Glass not only provide light to a room, they ensure safety; |

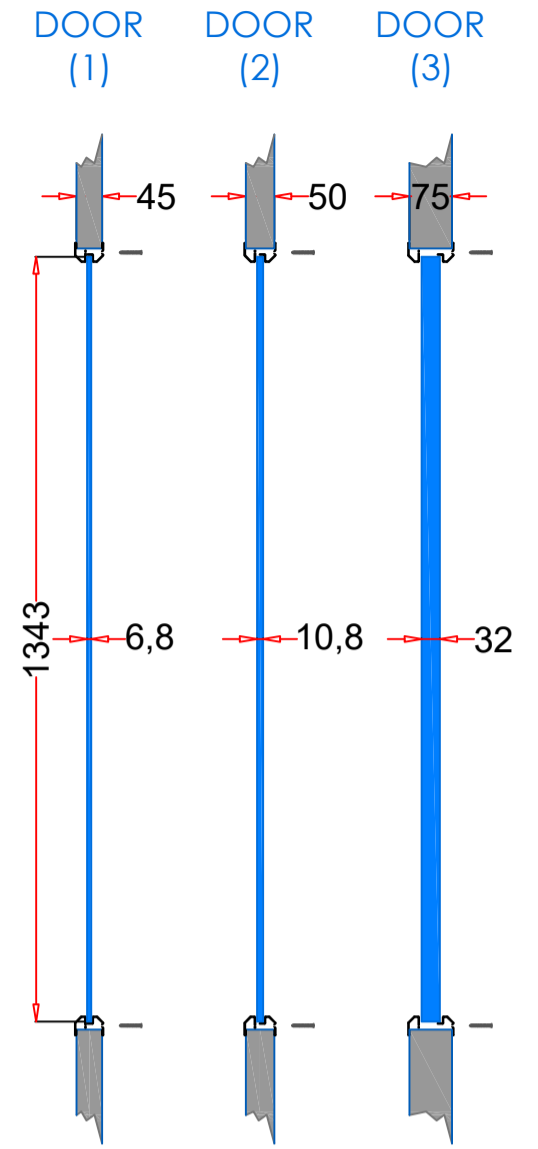


Door & Glass
[Recommend]

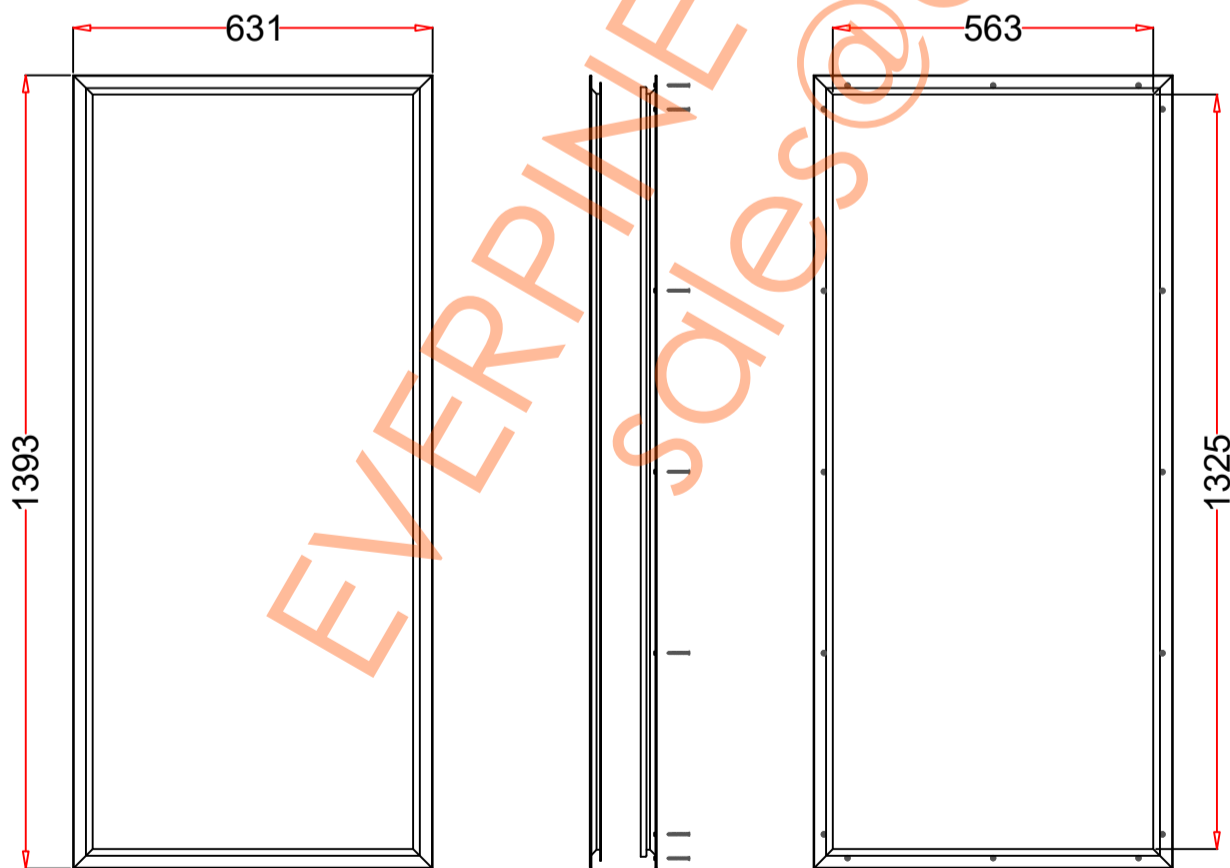

FRAME A
[to Corridor Side]

FRAME B
[Non-Corridor Side]

Frame Drawing

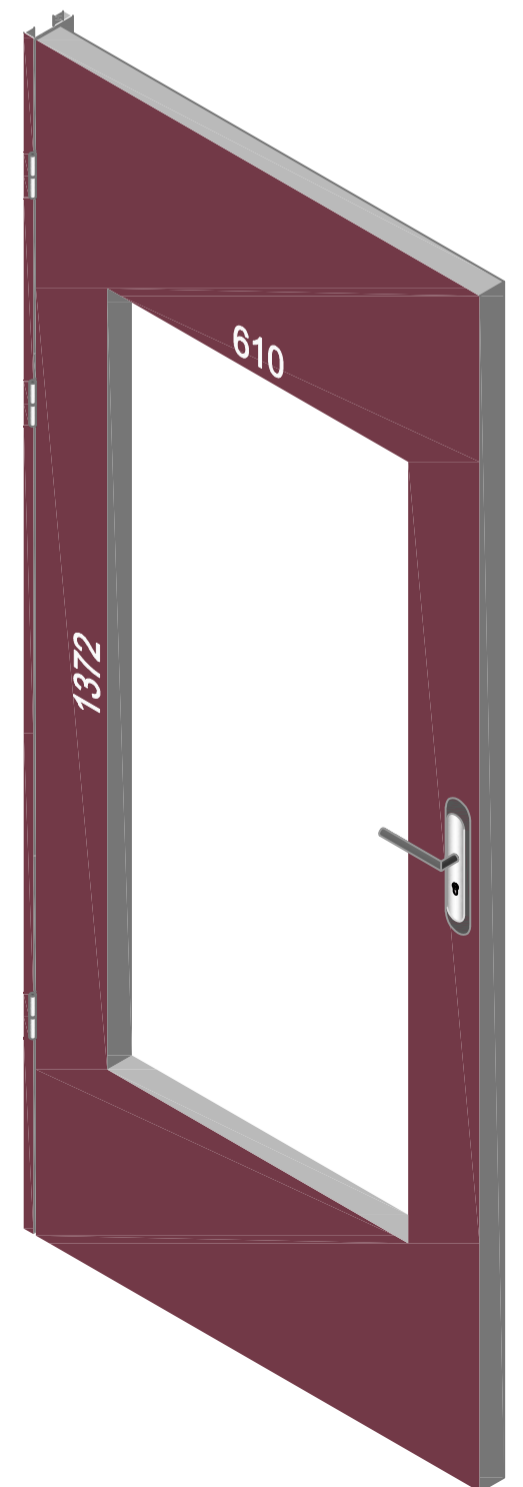

Door Cutout