



VP 610x1524

1. STEEL LITE FRAMES	
Type	SELF-ATTACHING & VANDAL-PROOF Design
Component	Frame A & B Tight mitered corners, no visible welds, countersunk mounting holes
Material	Steel Cold Formed Profiles, T= 1.2mm
Door Cutout	610 * 1524mm (ORDER SIZE)
Frame O.D.	631 * 1545mm
Screws	Sheet Metal Screws; Stainless Steel; M4*50mm (Std.) 16 pcs
2. GLASS	
Glass Size	581 * 1495mm [Recommended]
Exposed Size	563 * 1477mm
Glass Thk.	6.8mm, 10.8mm, 32mm (As Recommended)
3. INSTALLATION	Screws fasten the back frame to the front frame thru the door cutout;
 <ul style="list-style-type: none"> • Leaving corridor side of front frame free of fasteners; • Single side mounting for non-corridor exposure w/ fastening screws included; 	
4. FIRE RATING	
5. APPLICATION	Doors with Frames and Glass not only provide light to a room, they ensure safety;

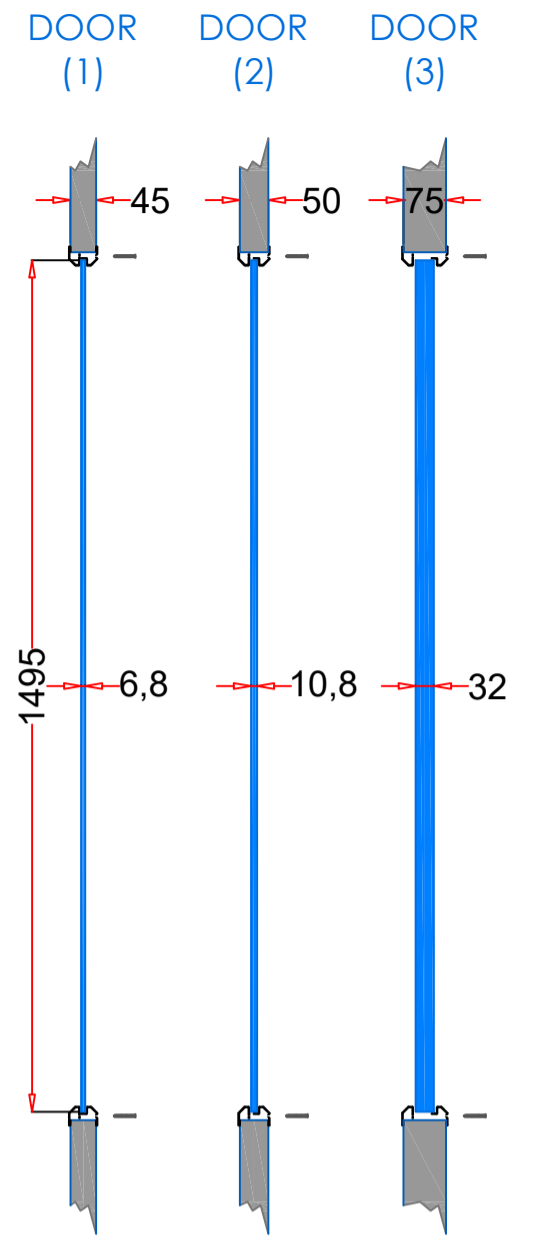


Door & Glass [Recommend]

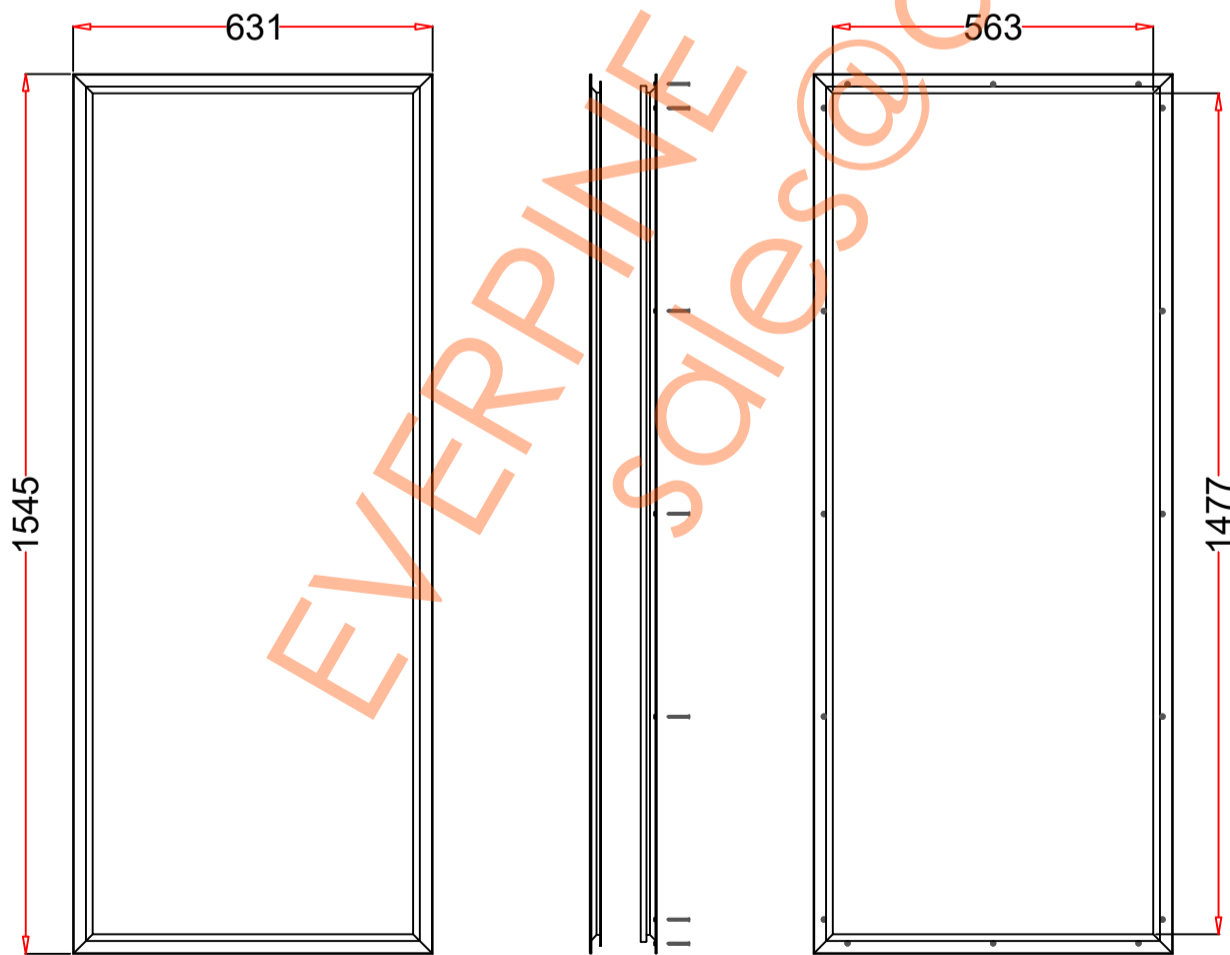

FRAME A [to Corridor Side]

FRAME B [Non-Corridor Side]

Frame Drawing

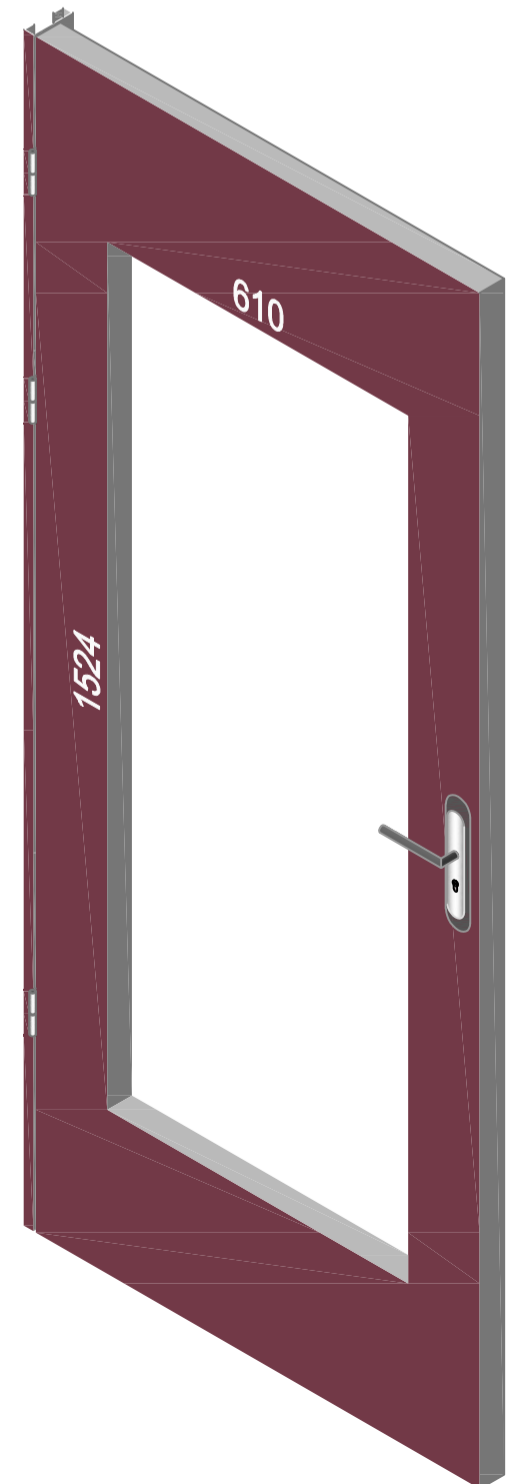

Door Cutout